
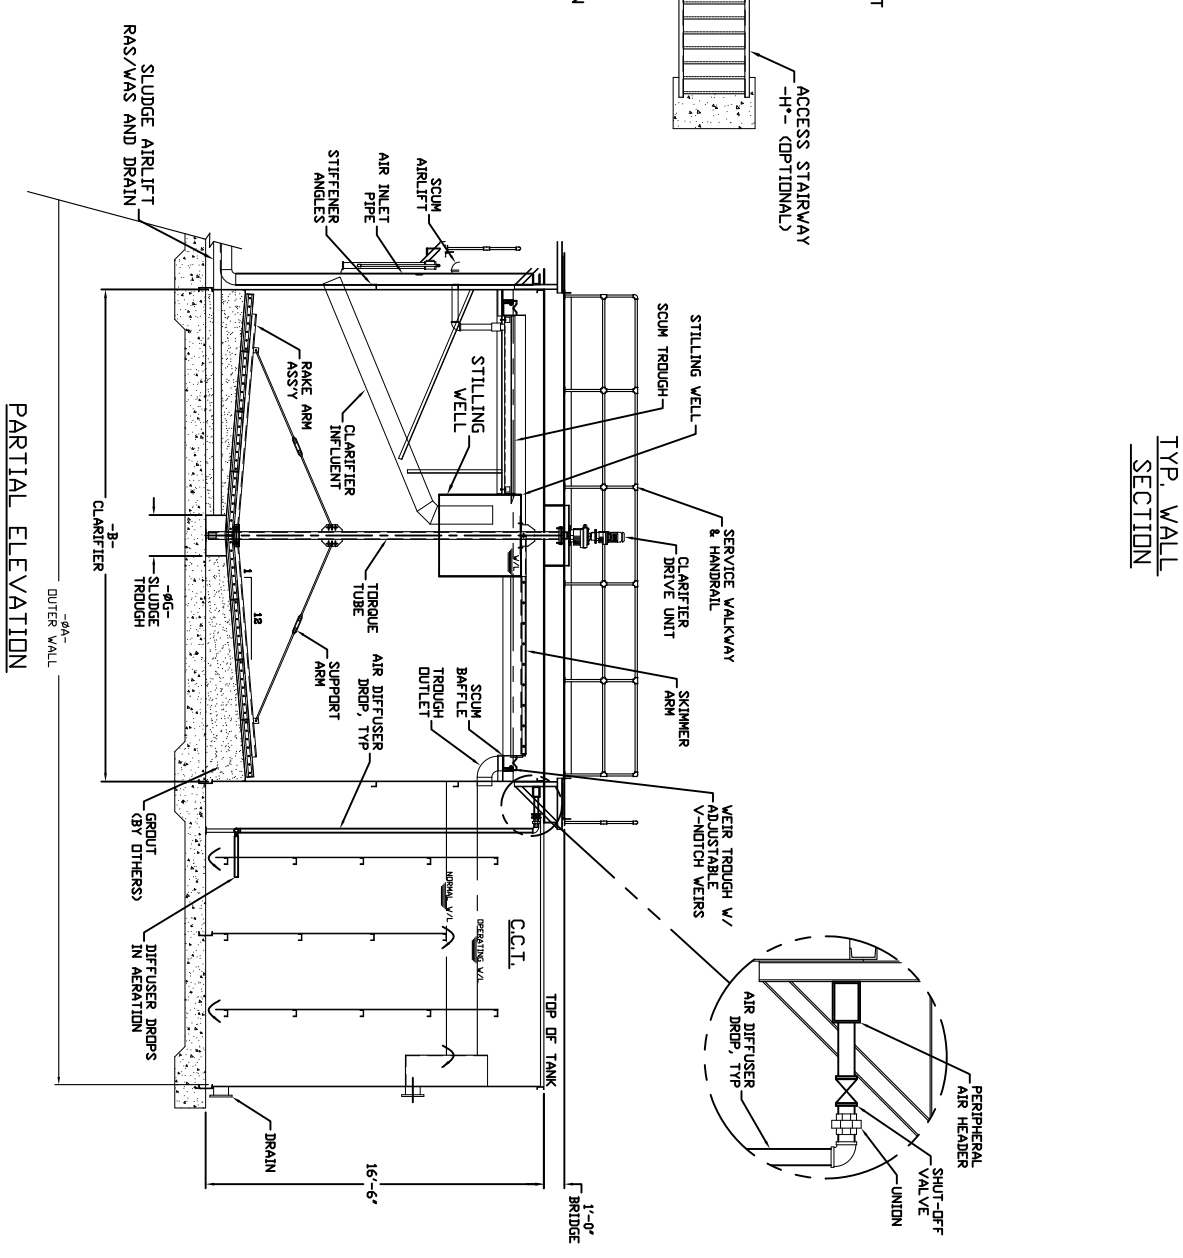
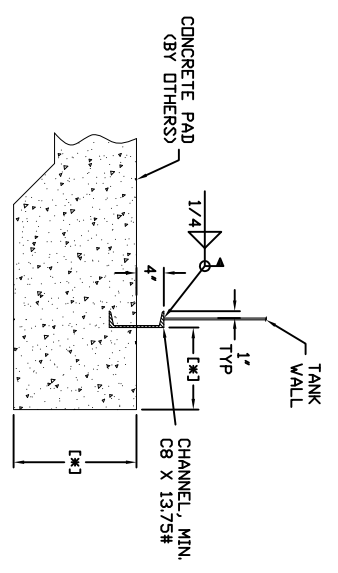


DESIGN FLOW MGD	SIDE WALL DEPTH	-ØA-	-ØB-	-C-	-D-	-E-	-F-	-G-	-H-
.

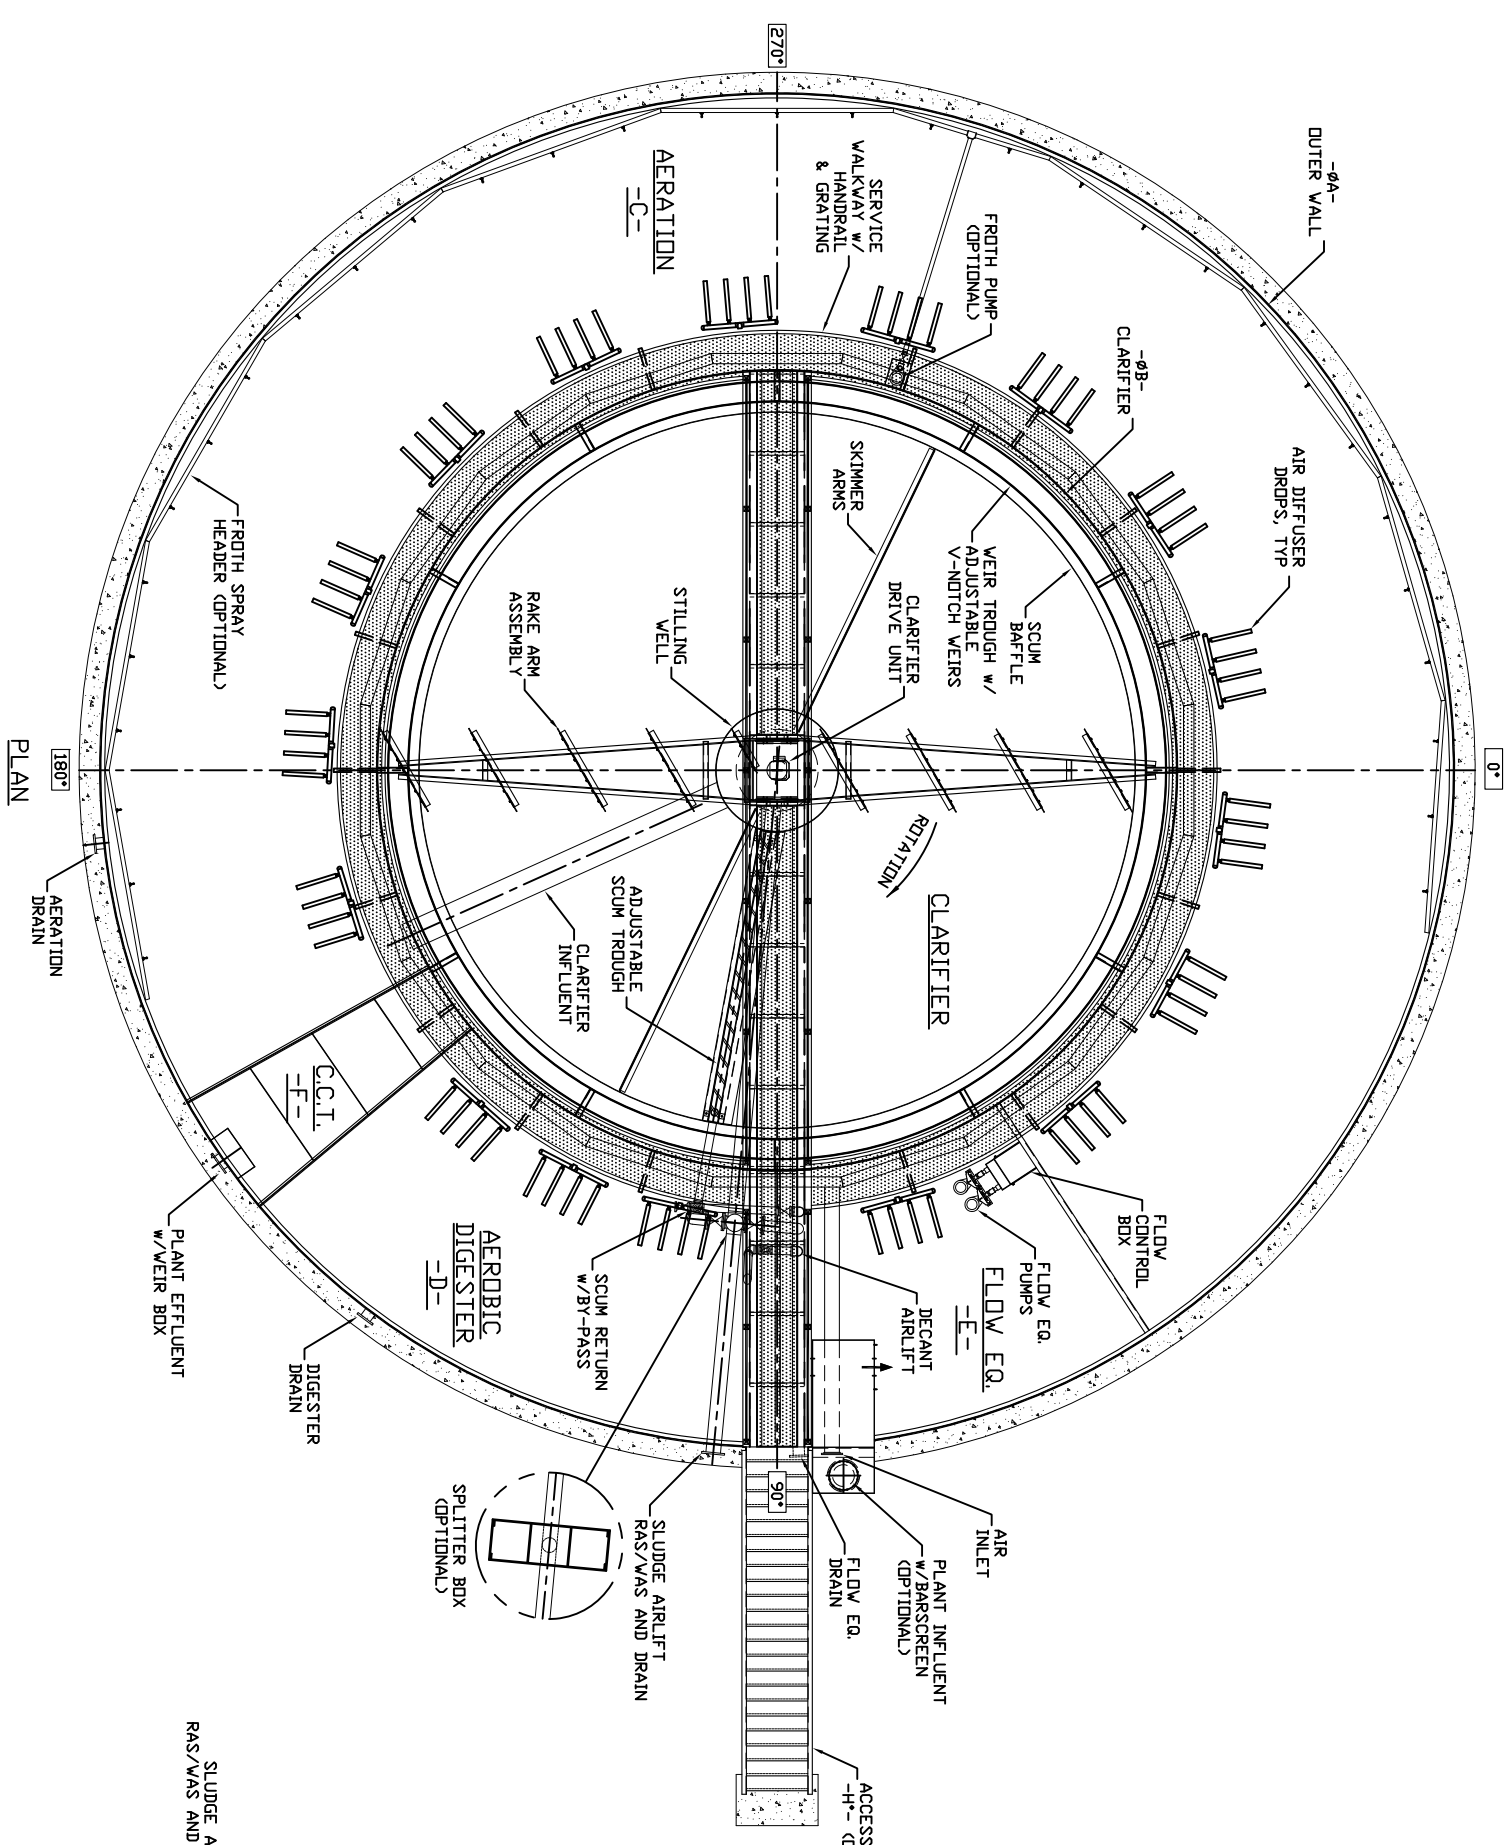


NOTES

1. ALL EXTERNAL ELECTRICAL & INTERCONNECTING PIPING IS TO BE SUPPLIED BY OTHERS.
2. SERVICE GRATING & HANDRAIL SUPPLIED BY LEGACY (UNLESS NOTED OTHERWISE).
3. COMPONENTS IN SECTION "A-A" MAY BE SHOWN OUT OF LOCATION FOR CLARITY.
4. LEGACY ASSUMES NO RESPONSIBILITY FOR DESIGN OF CONCRETE STRUCTURES.
5. DRAWING FOR ILLUSTRATION ONLY.
6. SIZE & SPACING OF REBARS AND DIM'S NOTED BY ASTERISK (*) TO BE DETERMINED BY THE PROJECT ENGINEER.

NOTICE:
THIS DRAWING HAS NOT BEEN PUBLISHED AND IS THE SOLE PROPERTY OF LEGACY. IT IS TO BE USED ONLY FOR THE PROJECT FOR WHICH IT WAS PREPARED. NO REPRODUCTION, REPRODUCTION, OR OTHER USES ARE PERMITTED WITHOUT THE WRITTEN CONSENT OF LEGACY. LEGACY ASSUMES NO RESPONSIBILITY FOR DESIGN OF CONCRETE STRUCTURES.

NO.	DATE	DESCRIPTION
1	4/6/06	ISSUED FOR PERMIT
2	4/6/06	ISSUED FOR CONSTRUCTION
3	4/10/06	ISSUED FOR CONSTRUCTION

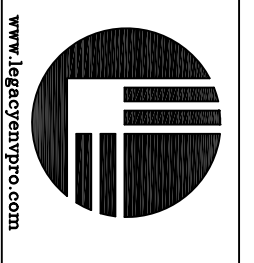

LEGACY ENVIRONMENTAL PROCESS L.L.C.
 1445 Asheville Road, Suite 103 Phone: 205-640-1035
 Leeds, AL 35094 U.S.A. FAX: 205-640-1039

**PREFABRICATED STEEL FACTORY
 FIELD ERECTED SECONDARY TREATMENT
 SYSTEM STANDARD**

SCALE: NTS
 CUSTOMER: STD.
 DWG. NO.: LPE-001
 REV: 0