


MODEL NUMBER	DESIGN	FILTER CELL AREA	MUDWELL VOLUME	OVERWELL VOLUME	FILTER CELL VOLUME	CHLORINATION VOLUME	-A-	-B-	-C-	-D-	-E-	-F-	-G-	-H-	-J-	-K-	-M-
LF-003																	

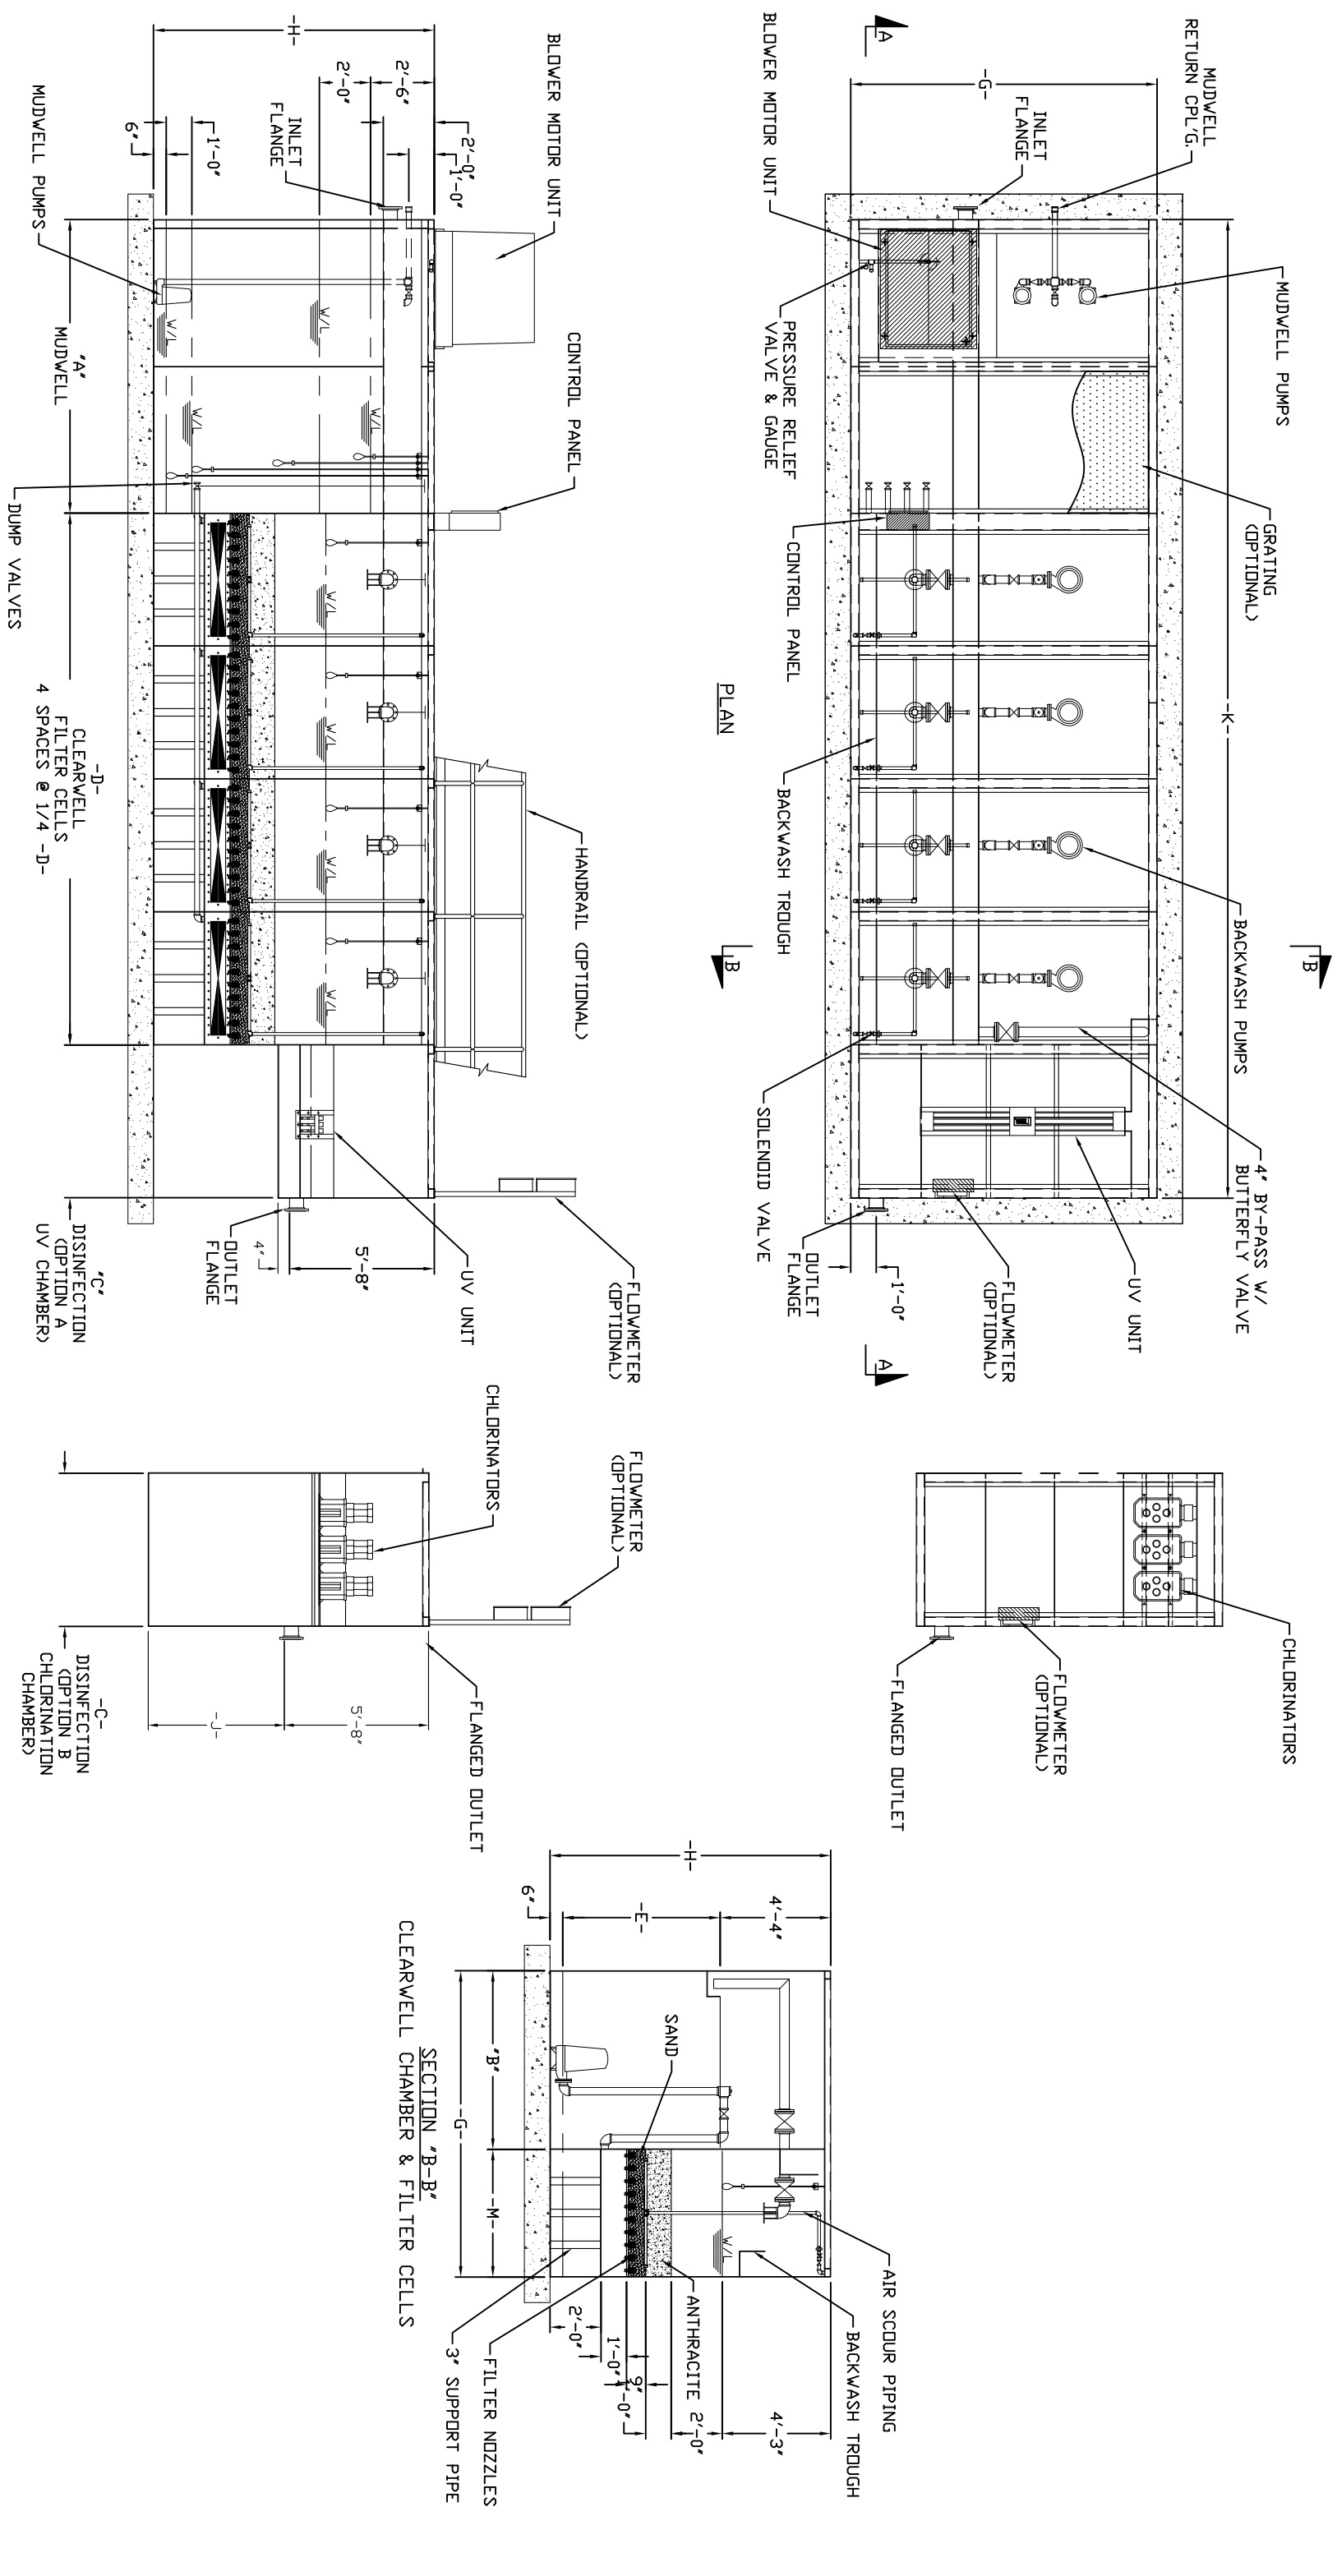

NOTICE:
 THIS DRAWING HAS NOT BEEN PUBLISHED AND IS THE SOLE PROPERTY OF LEGACY. IT IS LOANED TO THE BORROWER FOR HIS CONFIDENTIAL USE ONLY. IN THE BORROWER'S POSSESSION AND AGREES THAT IT SHALL NOT BE REPRODUCED, COPIED, LENT, OR OTHERWISE DISPOSED OF IN ANY MANNER WITHOUT THE WRITTEN PERMISSION OF LEGACY. LEGACY SHALL BE RESPONSIBLY FURNISHED.

TOLERANCE UNLESS NOTED:
 ALL DIMENSIONS IN INCHES:
 FRACTIONAL: ± 1/32"
 DECIMAL: ± 0.015"
 ANGLES: ± 1/2°
 HOLE SURFACE: 125 μ INK.

DATE: 4/6/06
 DATE: 4/6/06
 DATE: 4/10/06
 SHEET: 1 OF 1



LEGACY ENVIRONMENTAL PROCESS L.L.C.
 1445 Ashville Road, Suite 103 Phone: 205-640-1035
 Leeds, AL 35094 U.S.A. FAX: 205-640-1039

120,000 - 150,000 GPD PREFABRICATED
 STEEL DUAL MEDIA TERTIARY
 SAND FILTER STANDARD

SCALE: NTS
 CUSTOMER: STD.
 DWG. NO.: LF-003
 REV: 0